



ANNEX 8 Front and Back Elevations

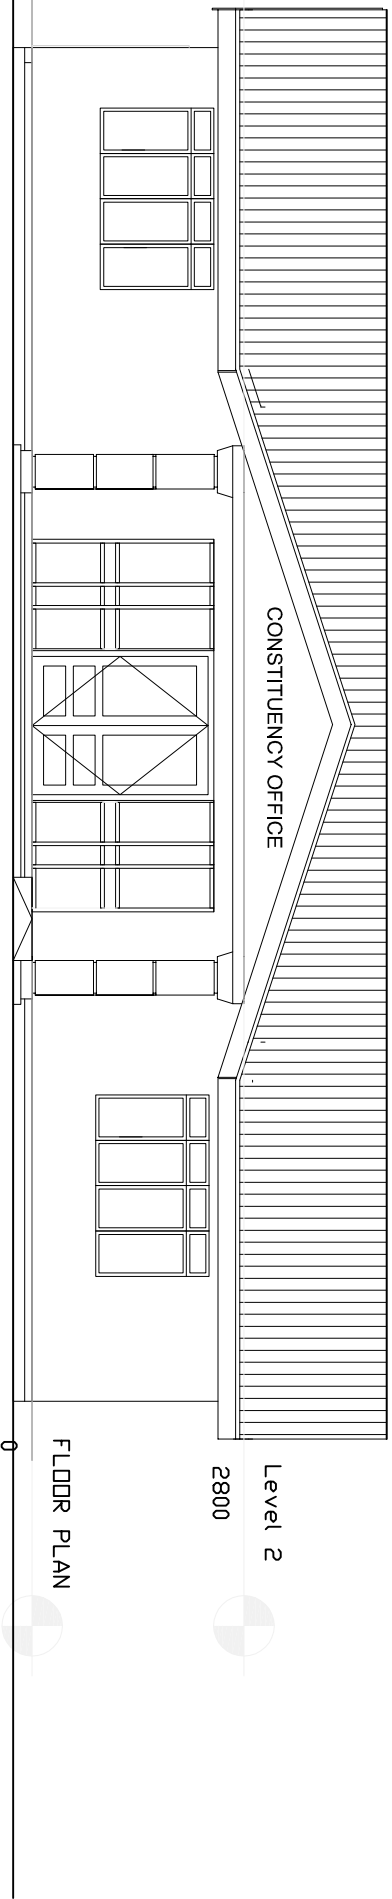

Changed design (New)

Front elevation

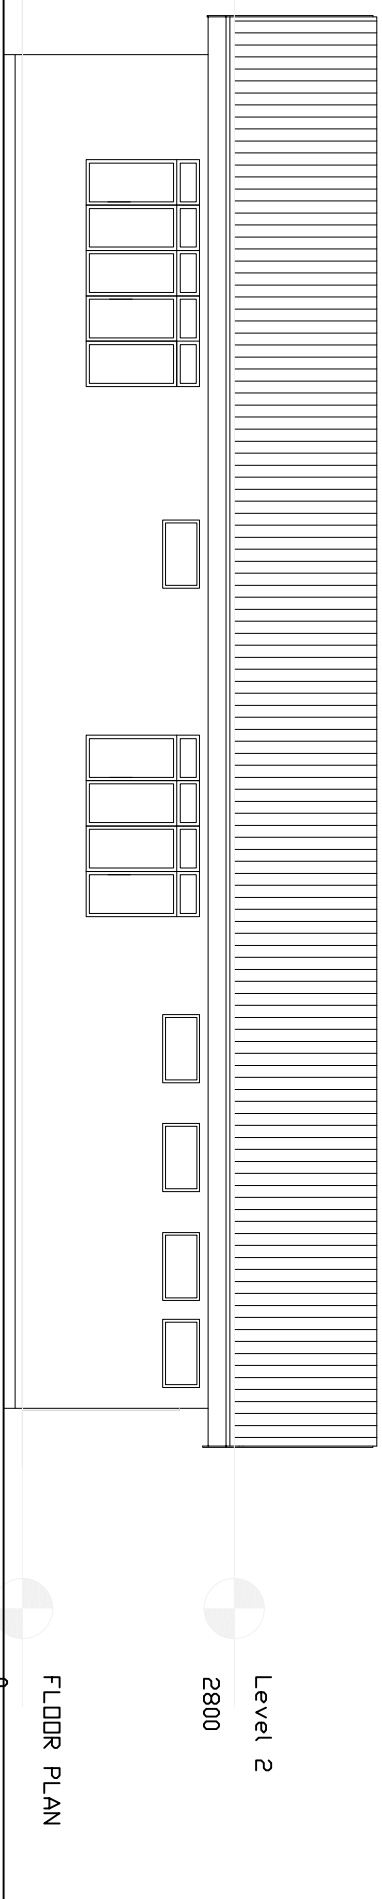

Changed design (New)

Back elevation

National Assembly of Zambia
Construction of Constituency Office

scale: 1:100

date: 16.04.2015

Changes: Stephanus Schmitz, architect
Hydroplan, Germany